


Elevation of Advertising Board outside Selco site - Not to Scale -

Survey details provided by Scott Wilson Limited

Location of Advertising Board outside Selco site Scale 1:250

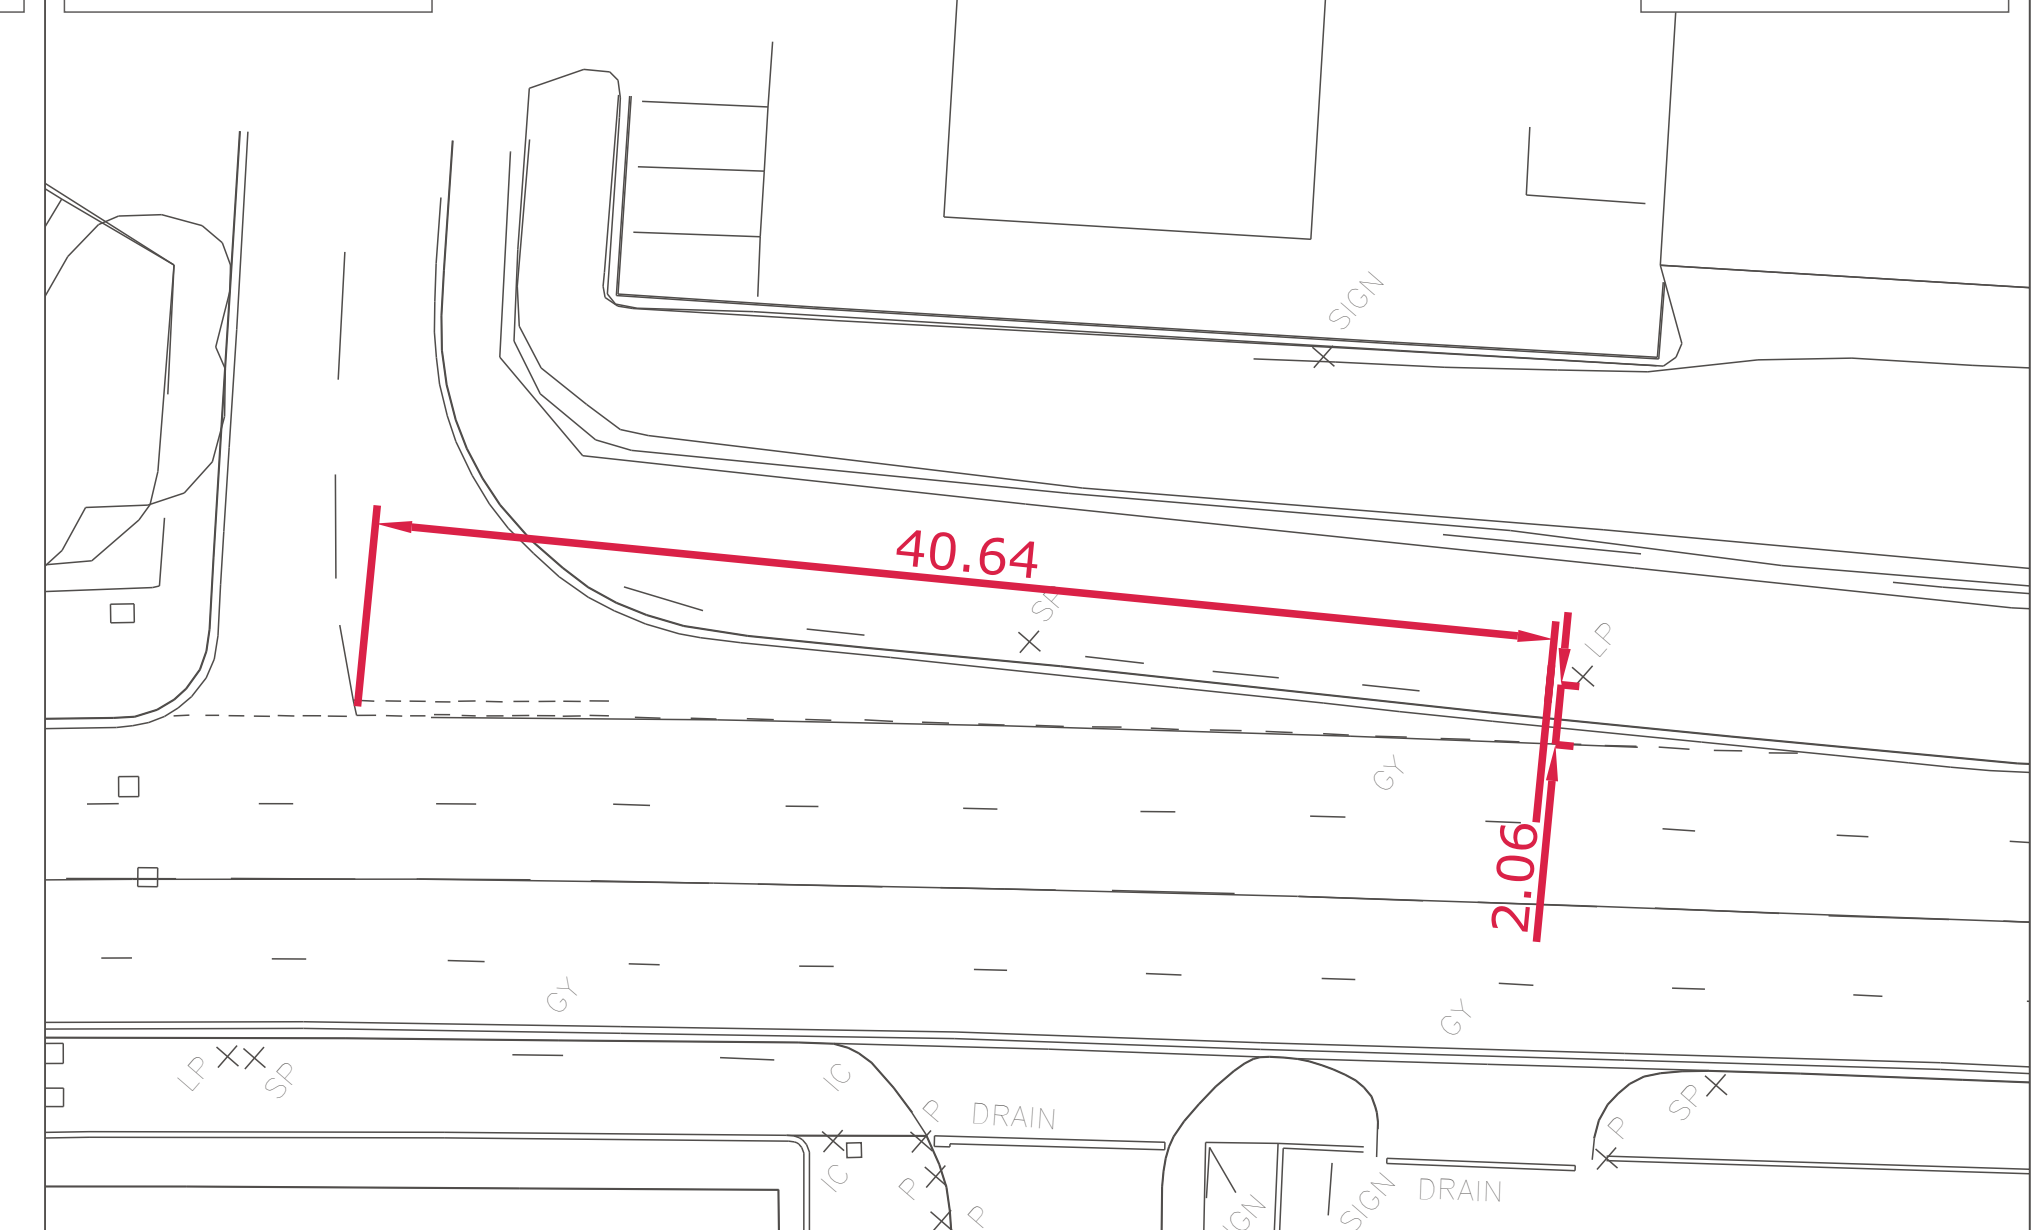

Detail of Selco site Scale 1:500



Key:

- Land Leased to SELCO
- Building associated with Lease
- Adjacent Registered Title

PLOT INFORMATION BOX

MCL, PDF or other Electronic File name:
Hammerston_Selco_Demise_Area_July2007_v2

Disclaimer
NOTES:

ait_TBX_A1_230109_v1.dwg - Revision Date 23-01-2009

COPYRIGHT

Based upon the Ordnance Survey mapping with the permission of The Controller of Her Majesty's Stationary Office © Crown copyright. Unauthorised reproduction infringes Crown copyright and may lead to prosecutions or civil proceedings. Allied Integrated Technologies Ltd
AIT Spatial Ltd
Licence number 100044821

COMPILATION AND GENERAL NOTES

REVISION COMMENT BOX

Rev.	Date	Rev by.	Chk by

AIT Spatial Ltd
Wellingborough Innovation Centre
Church Street
Wellingborough
Northamptonshire
NN8 4PD

Tel: 01933 303034
Fax: 01933 303001
www.aitspatial.co.uk

Project Title
Demonstration Plot

Drawing Title
Plan Showing Extent of Land Retained by Hammerston Plc and leased to Selco inc. details of Advertising Board on Footpath

Date Drawn 25/05/07
Drawn By PWM
Approval status Information

Drawing Scale 1/500 @ A1
Drawing No AITSp_Demo003
Rev